
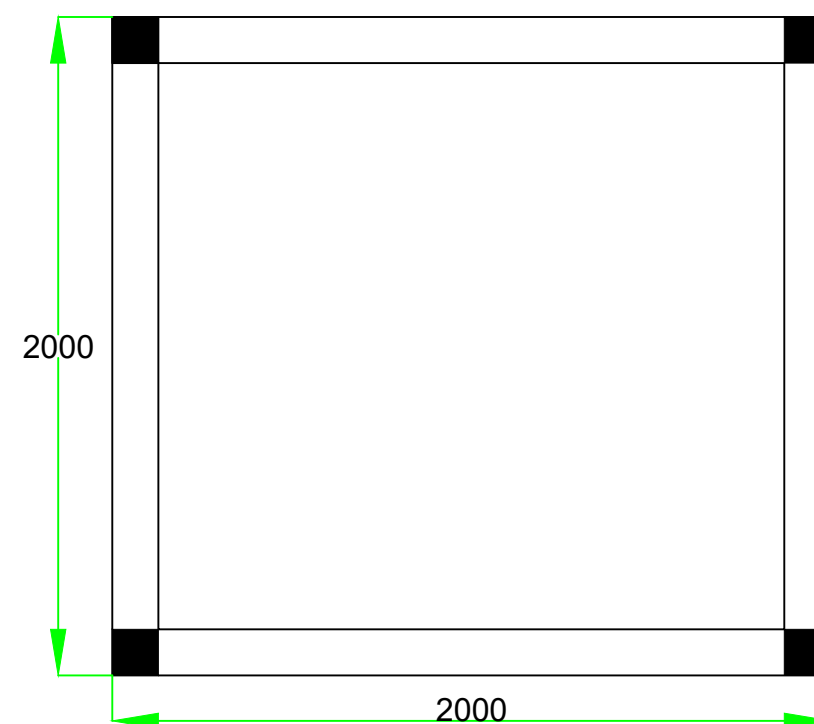
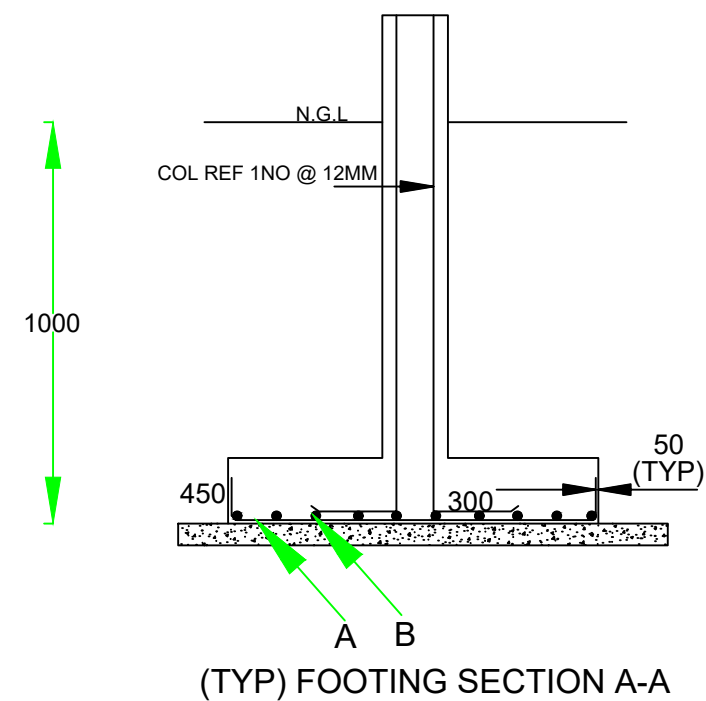
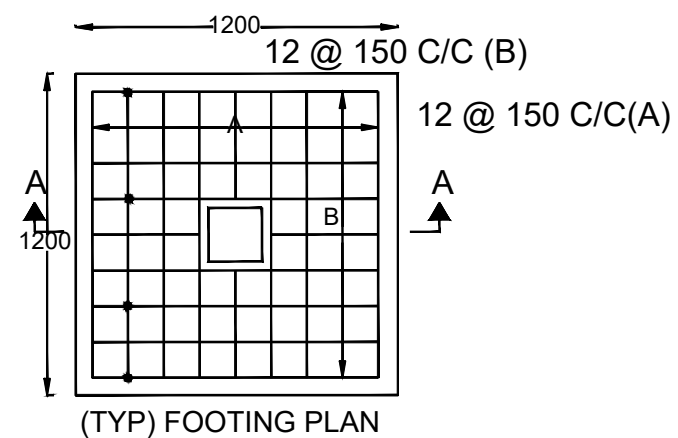


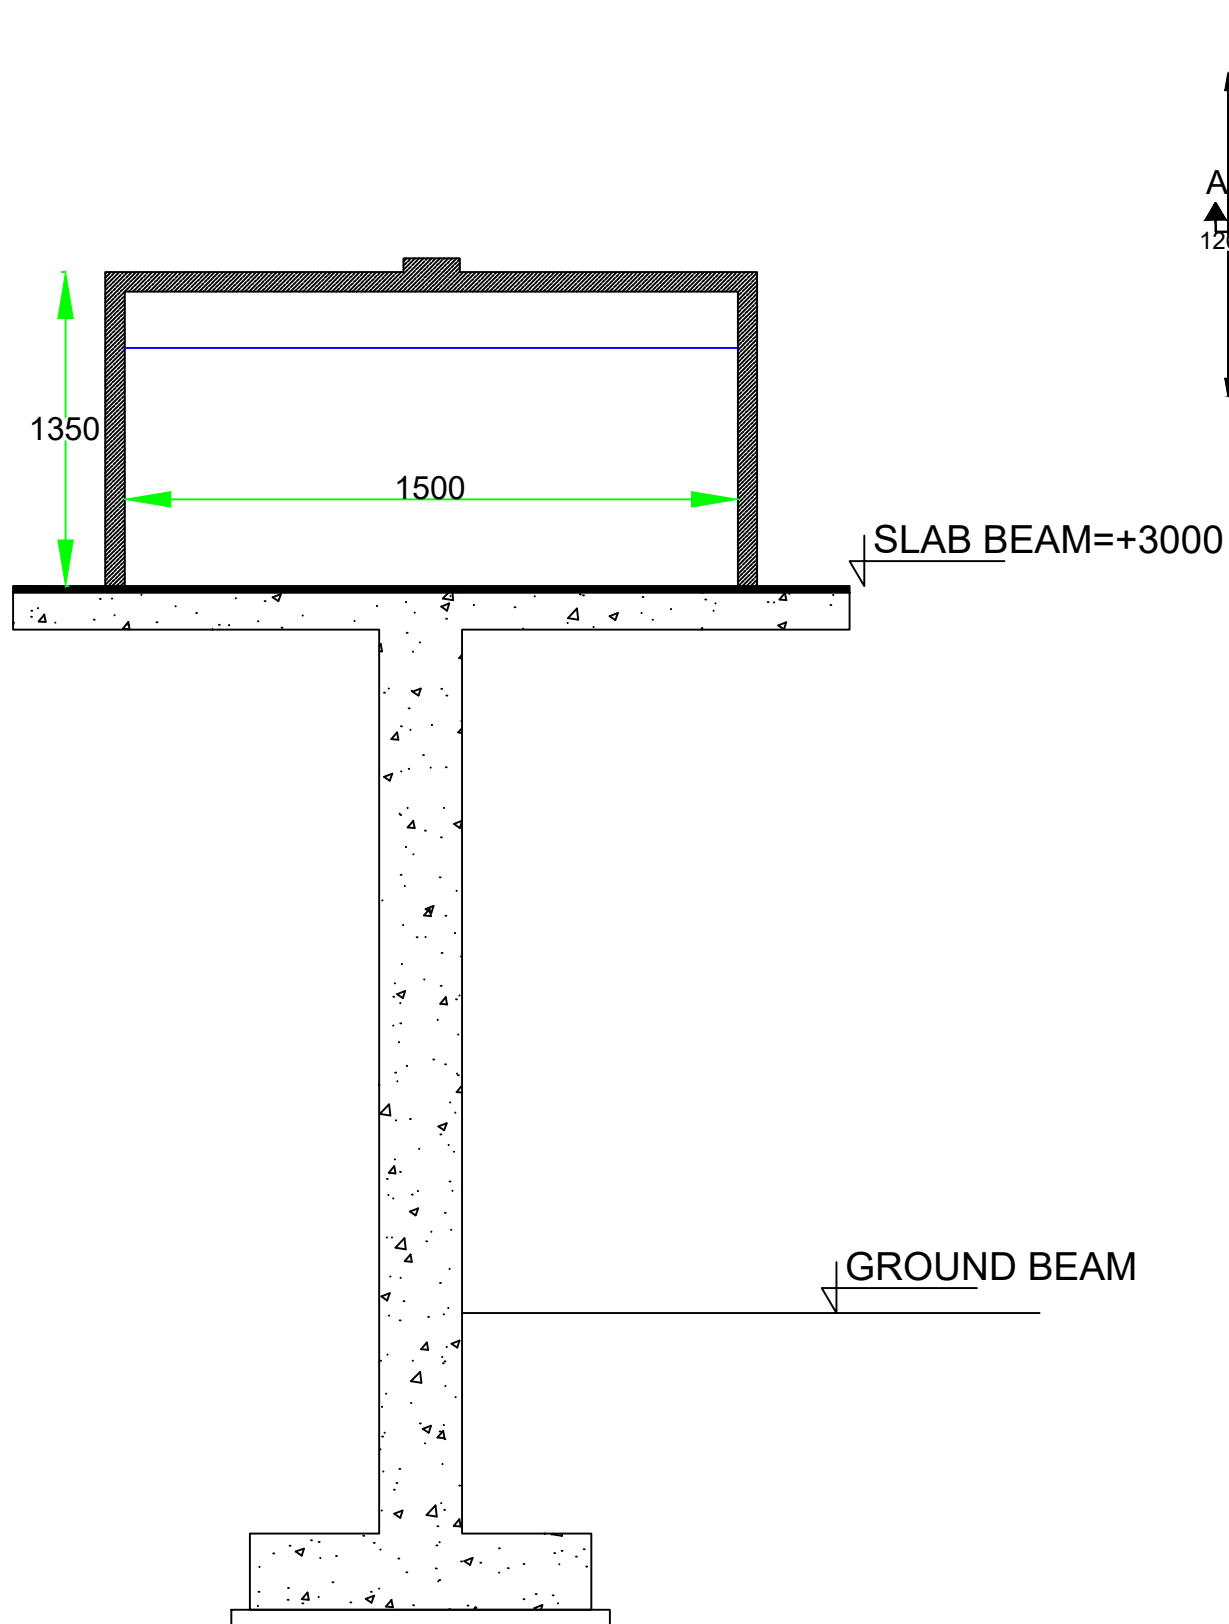


Jal Seva Charitable Foundation (JSCF) Associate Member of WaterAid International

Construction of Ferrocement Tank(2KL) for PWSS  
(Elevation & Plan)


DRG NO:  
WAI/PWSS/01

VARANASI,UP


Date:25.06.26

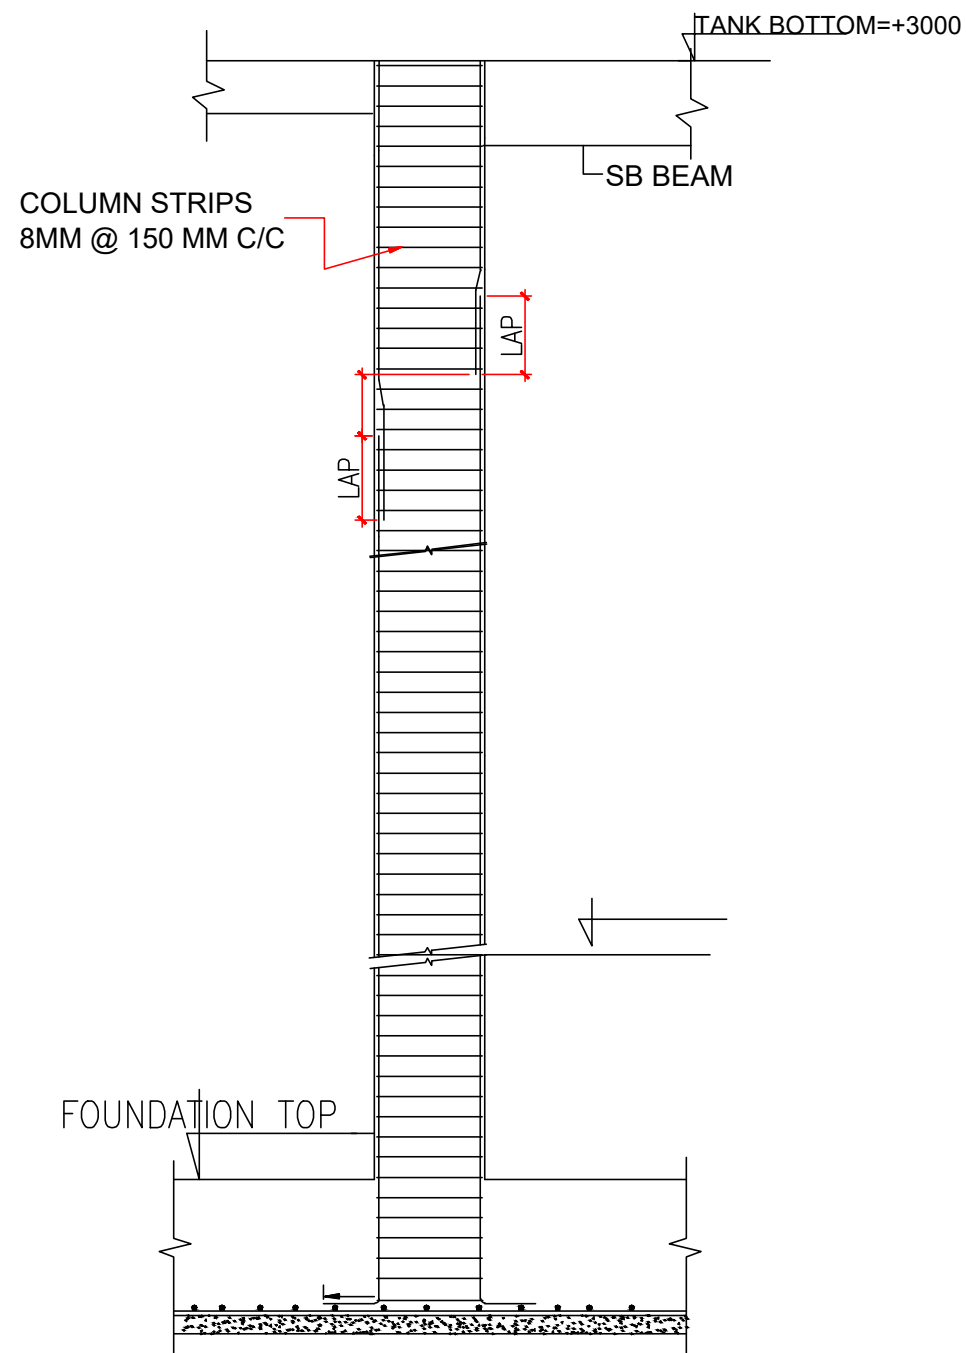


**DET. OF COLUMN REINFORCEMENT**

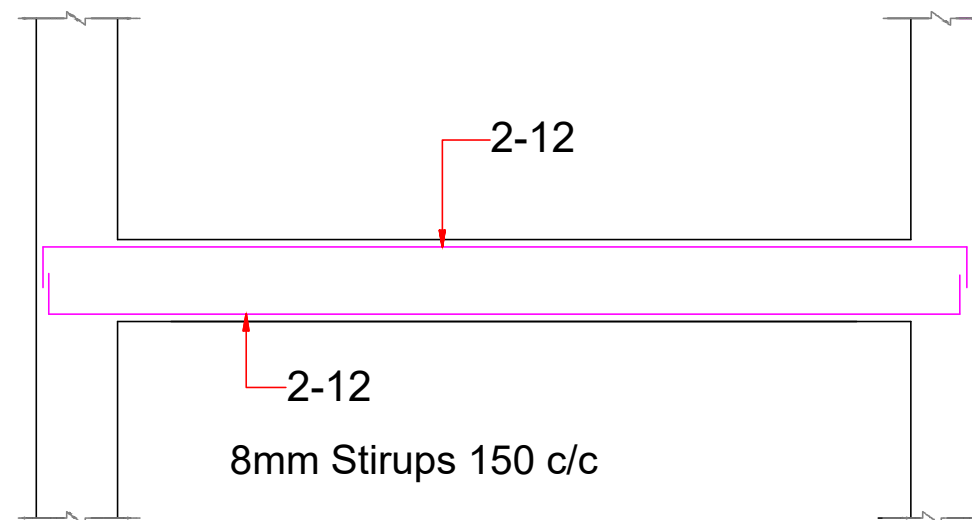

**CROSS SECTION SB**

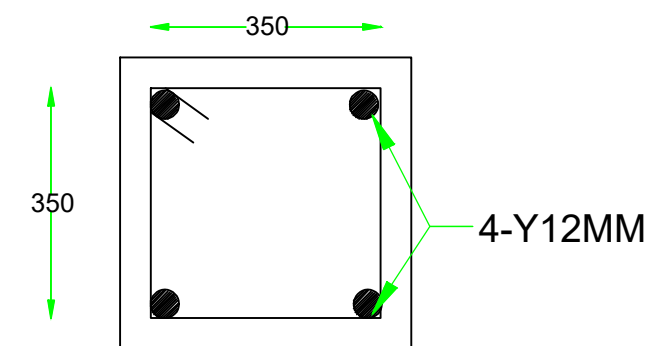

**COLUMN**

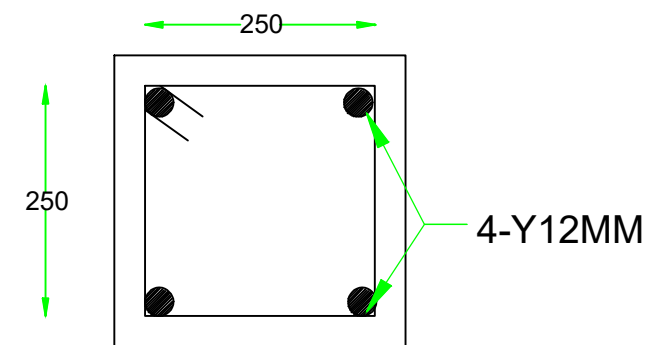

**Slab Beam**


Jal Seva Charitable Foundation (JSCF) Associate Member of WaterAid International


Construction of Ferrocement Tank(2KL) for PWSS  
(Reinforcement Det.)

DRG NO:  
WAI/PWSS/02


VARANASI,UP

Date:25.06.26

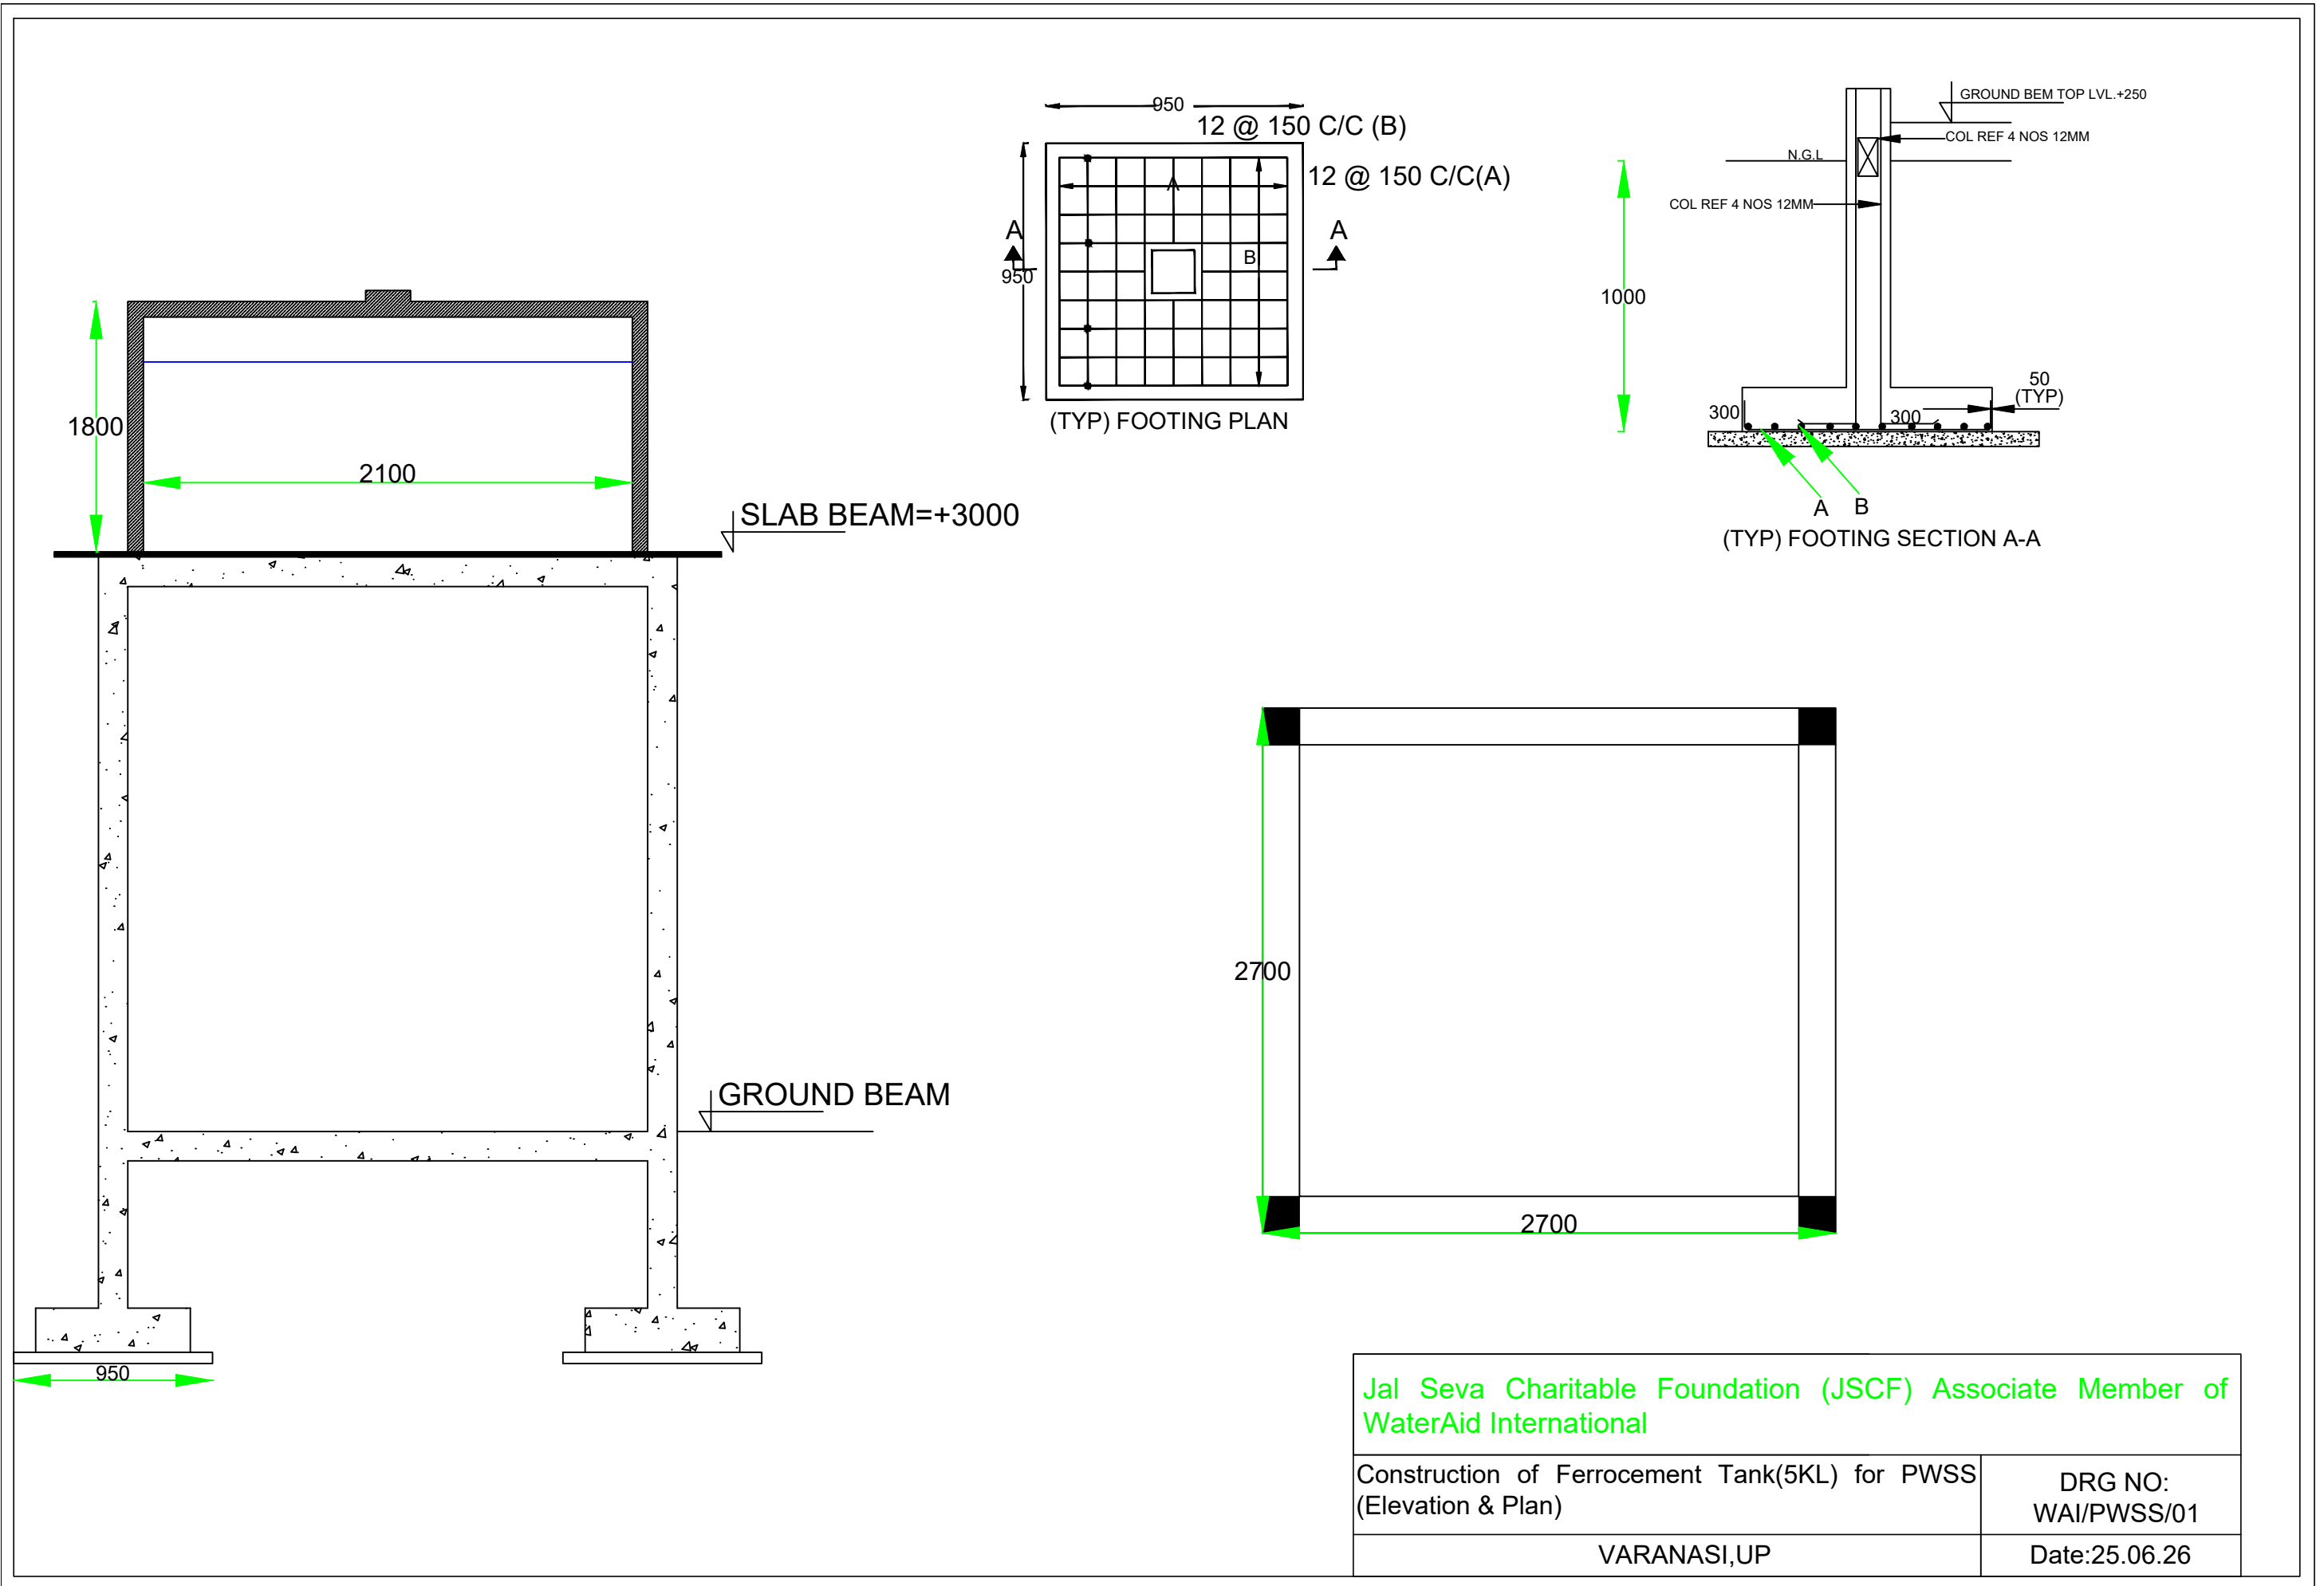


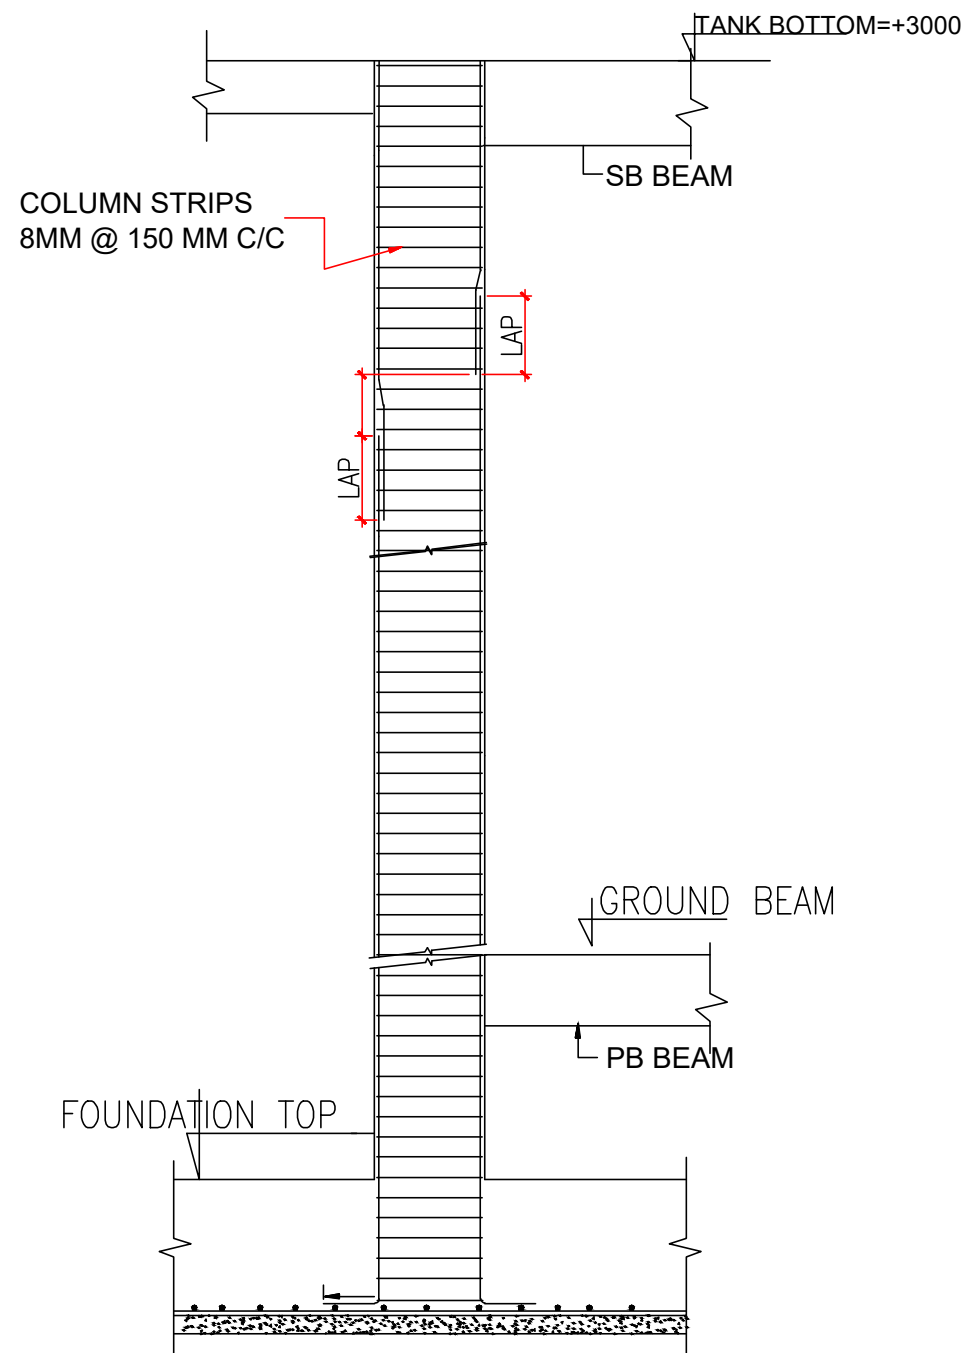


**DET. OF COLUMN REINFORCEMENT**

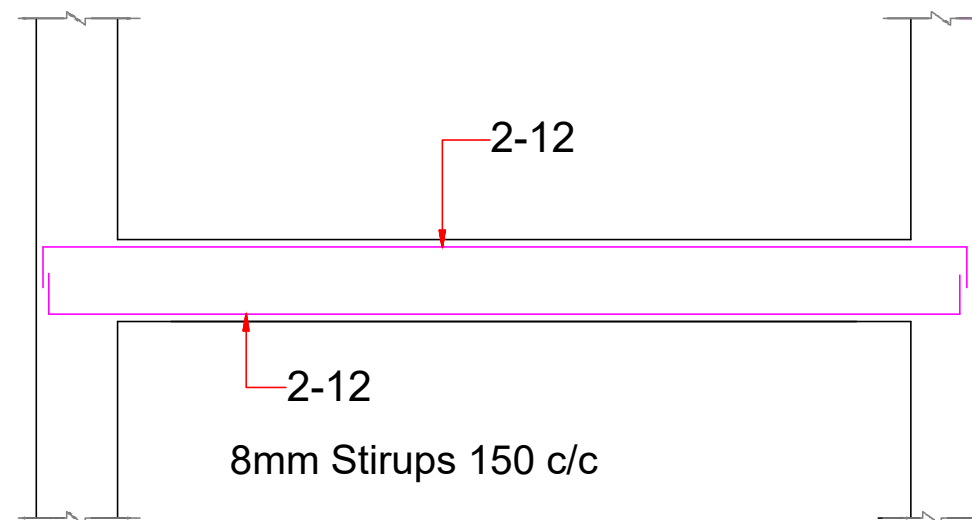

**CROSS SECTION PB & SB**

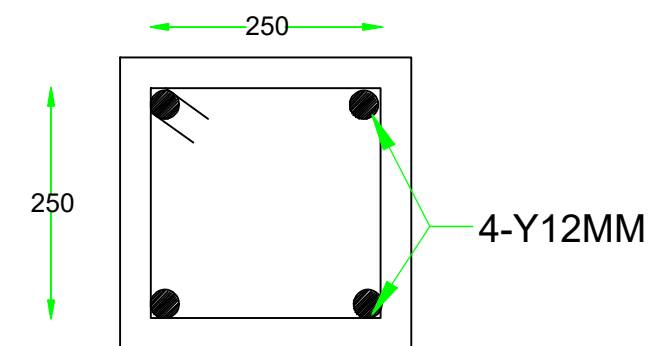

**COLUMN**

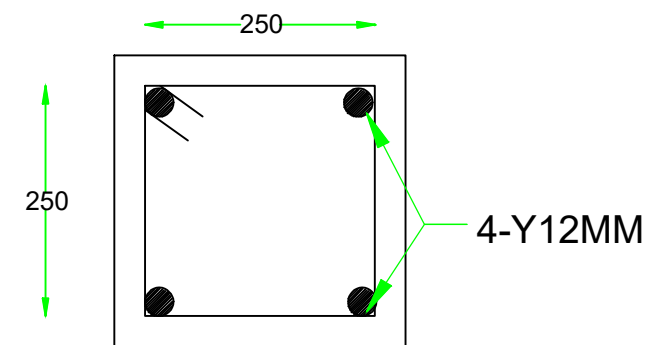

**PB & SB**

Jal Seva Charitable Foundation (JSCF) Associate Member of WaterAid International

Construction of Ferrocement Tank(5KL) for PWSS  
(Reinforcement Det.)

DRG NO:  
WAI/PWSS/02

VARANASI,UP

Date:25.06.26